


**LEGEND:**

- No Construction Zone
- Fire curtains
- Trench
- Taping point Electrical
- Cargo Entry
- Emergency Exit
- Partition Wall / Curtain
- Fire Hydrant

COLOUR GRADING	SPONSOR	SIZE OF STALLS	STALL NO.	QUANTITY
	Event Sponsor	3x3(16Stall)	ES1	1
	Platinum Sponsor	3x3(12Stall)	P-1&2	2
	Diamond Sponsor	3x3(8Stall)	D-1to4	4
	Gold Sponsor	3x3(6Stall)	G-1to6	6
	Silver Sponsor	3x3(4Stall)	S-1to12	4
	Bare Space	3x3	B1 (1-10)	10
	Bare Space	3x3	B2 (1-8)	8
	Bare Space	3x3	B3 (1-10)	10
	Bare Space	3x3	B4 (1-8)	8
	Bare Space	3x3	C1 (1-10)	10
	Bare Space	3x3	C2 (1-8)	8
	Bare Space	3x3	C3 (1-10)	10
	Bare Space	3x3	C4 (1-8)	8
	Shell Space	3x3	E1 (1-10)	10
	Shell Space	3x3	E2 (1-8)	8
	Shell Space	3x3	E3 (1-10)	10
	Shell Space	3x3	E4 (1-8)	8
	Bare Space	3x3	F1 (1-10)	10
	Bare Space	3x3	F2 (1-8)	8
	Bare Space	3x3	F3 (1-10)	10
	Bare Space	3x3	F4 (1-8)	8
	Shell Space	3x3	H1 (1-10)	10
	Shell Space	3x3	H2 (1-8)	8
	Shell Space	3x3	H3 (1-10)	10
	Shell Space	3x3	H4 (1-8)	8
	Bare Space	3x3	J1 (1-10)	10
	Bare Space	3x3	J2 (1-8)	8
	Bare Space	3x3	J3 (1-10)	10
	Bare Space	3x3	J4 (1-8)	8
	Bare Space	3x3	K1 (1-10)	10
	Bare Space	3x3	K2 (1-8)	8
	Bare Space	3x3	K3 (1-10)	10
	Bare Space	3x3	K4 (1-8)	8
	New / Raw Space	6x4		2
	New / Raw Space	4x4		18
	New / Raw Space	3x3		26

Total Bare Space	180
Total Shell Space	72
Total RawSpace	46
TOTAL STALL (3x3)	298nos

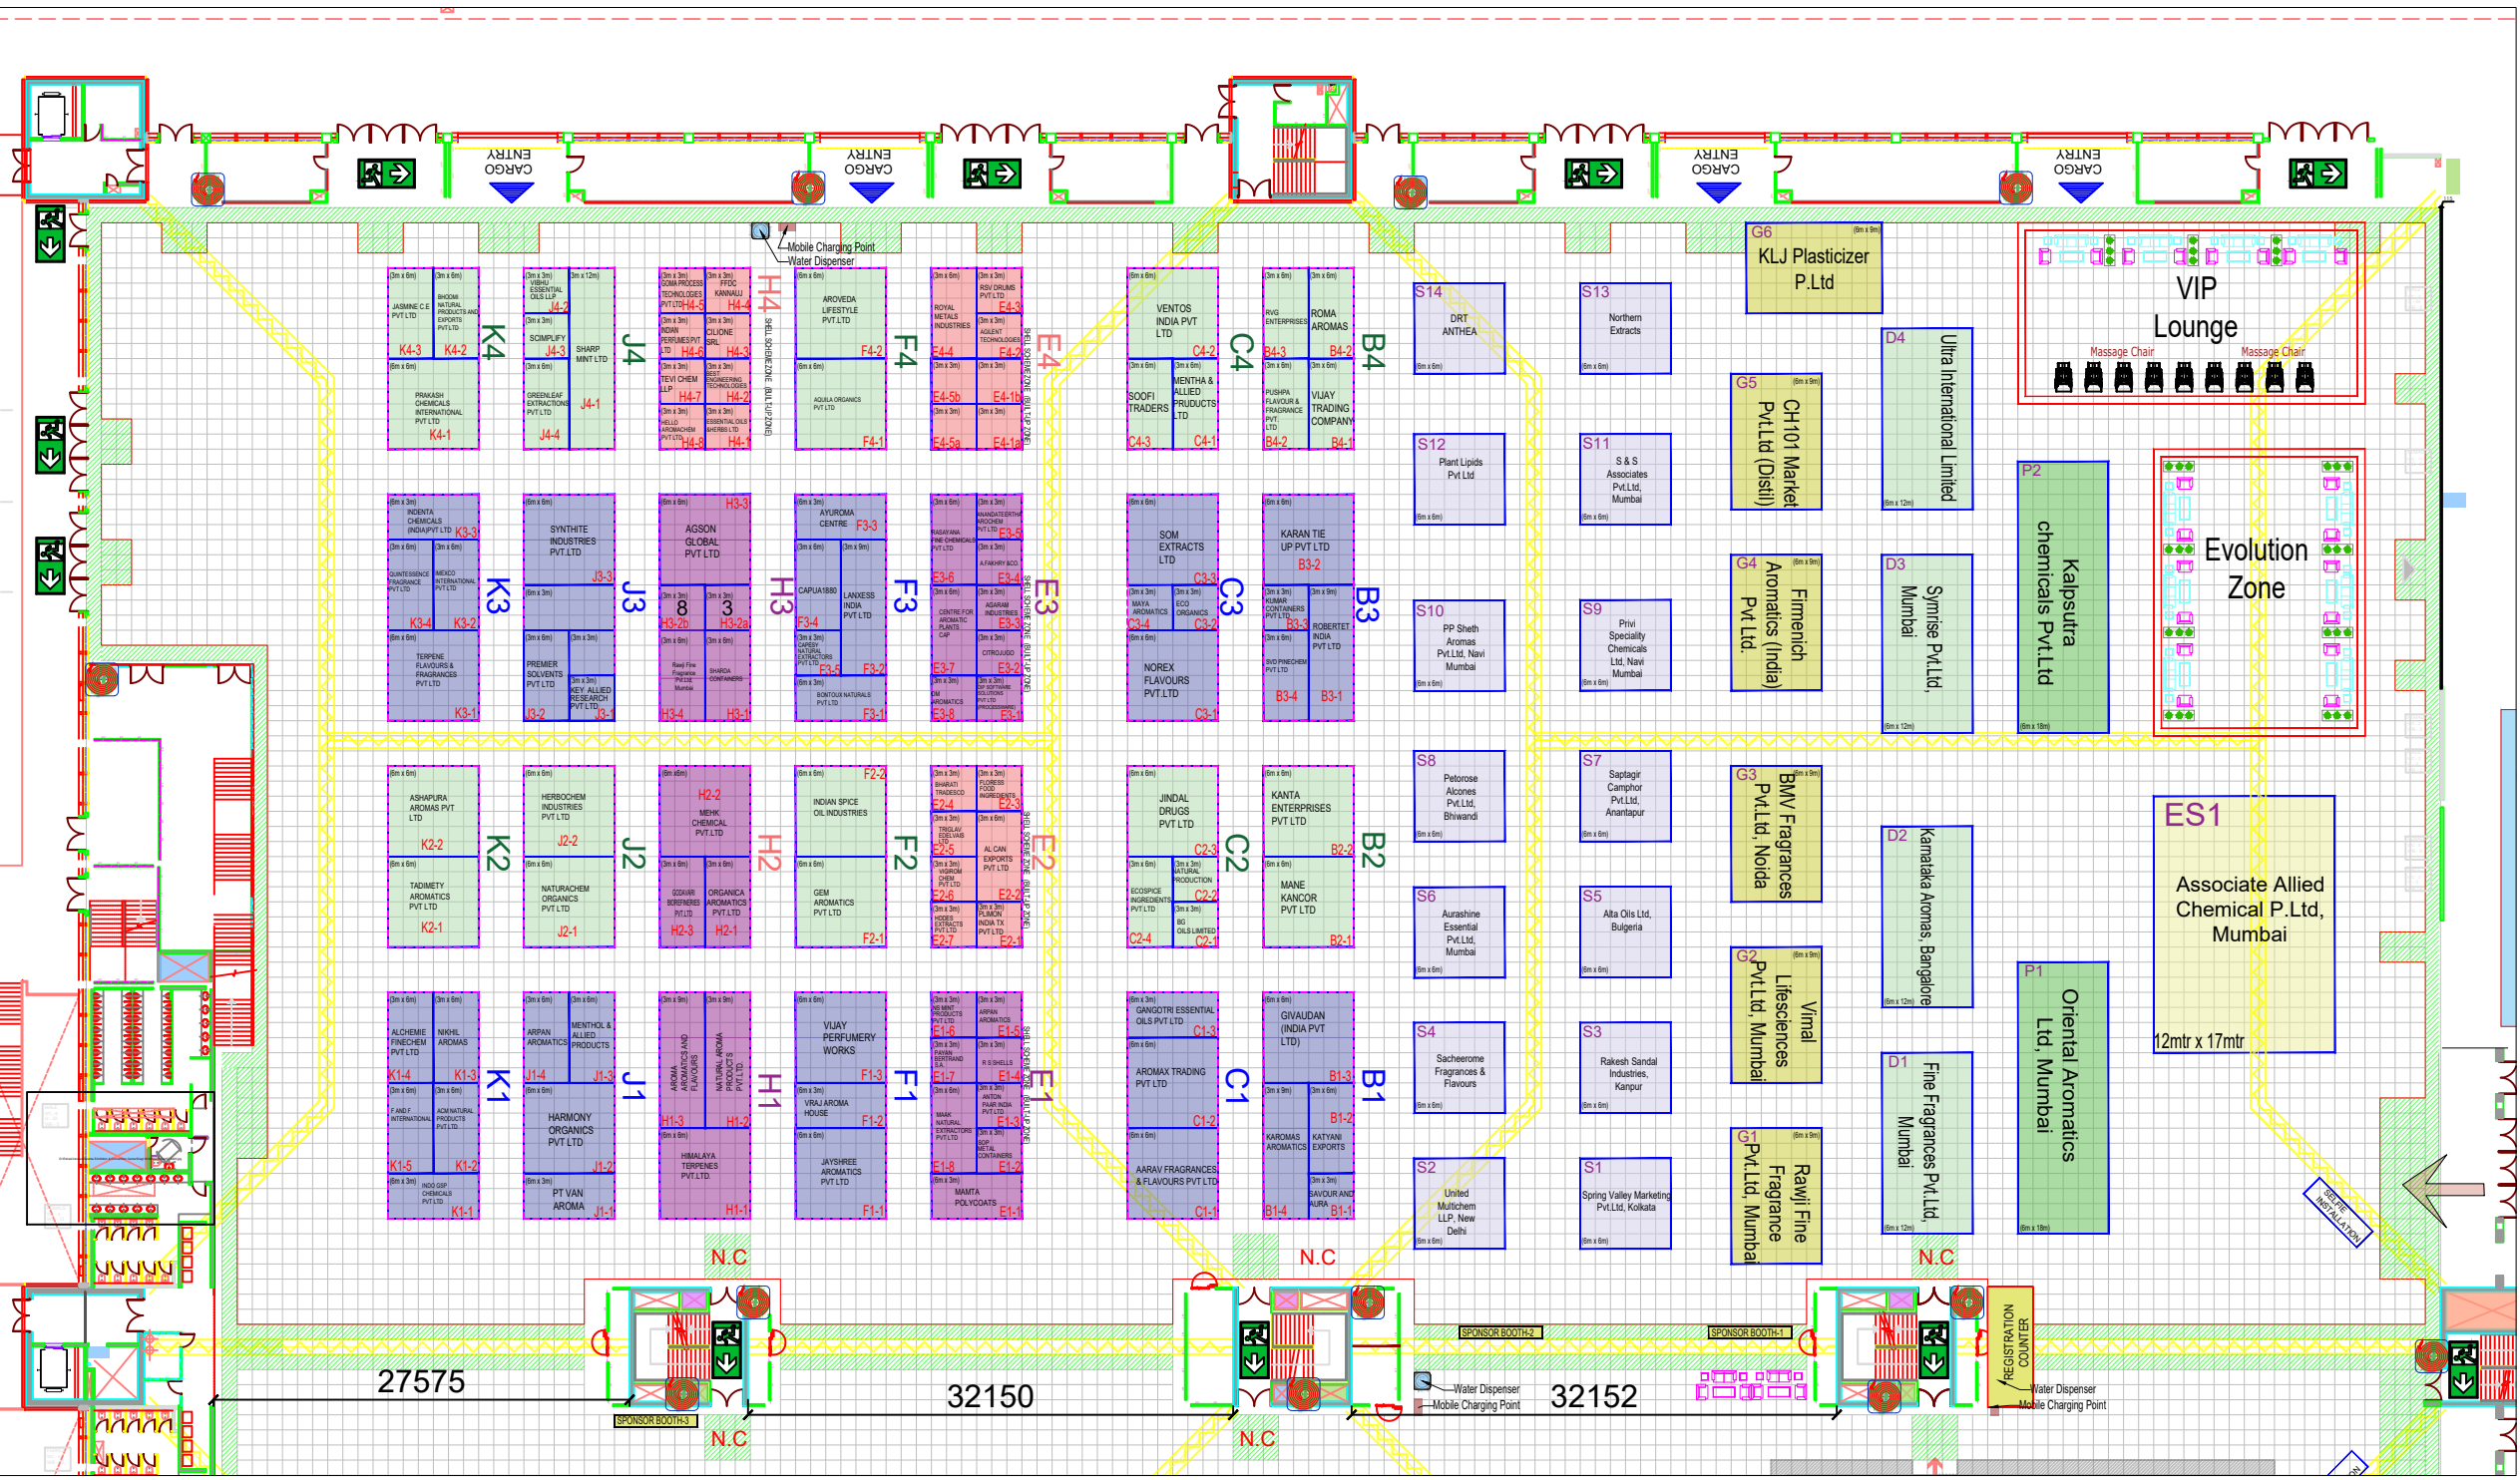

**Meroform India Pvt. Ltd.**  
 A-37, Sector 80, Phase 2,  
 Noida - 201305, UP, India  
 TEL: 91-120-4082924  
 Website: www.litmusmerofom.com

**NOTES**

- ALL DIMENSIONS ARE IN MILLIMETERS UNLESS OTHERWISE SPECIFIED AND SHOULD BE VERIFIED BY THE HOLDER AT SITE PRIOR TO EXECUTION.
- THESE DESIGNS AND SPECIFICATIONS ARE NOW, AND DO REMAIN THE PROPERTY OF MEROFORM INDIA PVT. LTD. USE OF THESE DESIGNS OR REPRODUCTION OF THESE DESIGNS WITHOUT EXPRESSED PRIOR WRITTEN CONSENT IS ILLEGAL.

PROJECT: FRAGRANT BHARAT  
 CLIENT: FAFAI

DRAWING TITLE: FRAGRANT BHARAT-LAYOUT  
 DRAWN BY: Nishika Mandal  
 APPROVED AND CHECKED BY: -

DATE: 06/02/2025  
 SCALE: 1:100 @ A3

SR. No.	REVISION /DESCRIPTION	DATE
1	R6	16/10/2024
2	R7	21/11/2024
3	R8	21/11/2024
4	R9	31/01/2025
5	R10	04/02/2025
6	R11	06/02/2025

DRAWING NO: